



1-800-345-7334

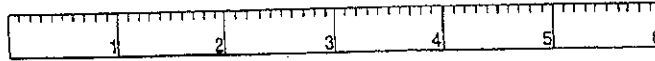

4292 31

SCALE 1" = 80'

2000

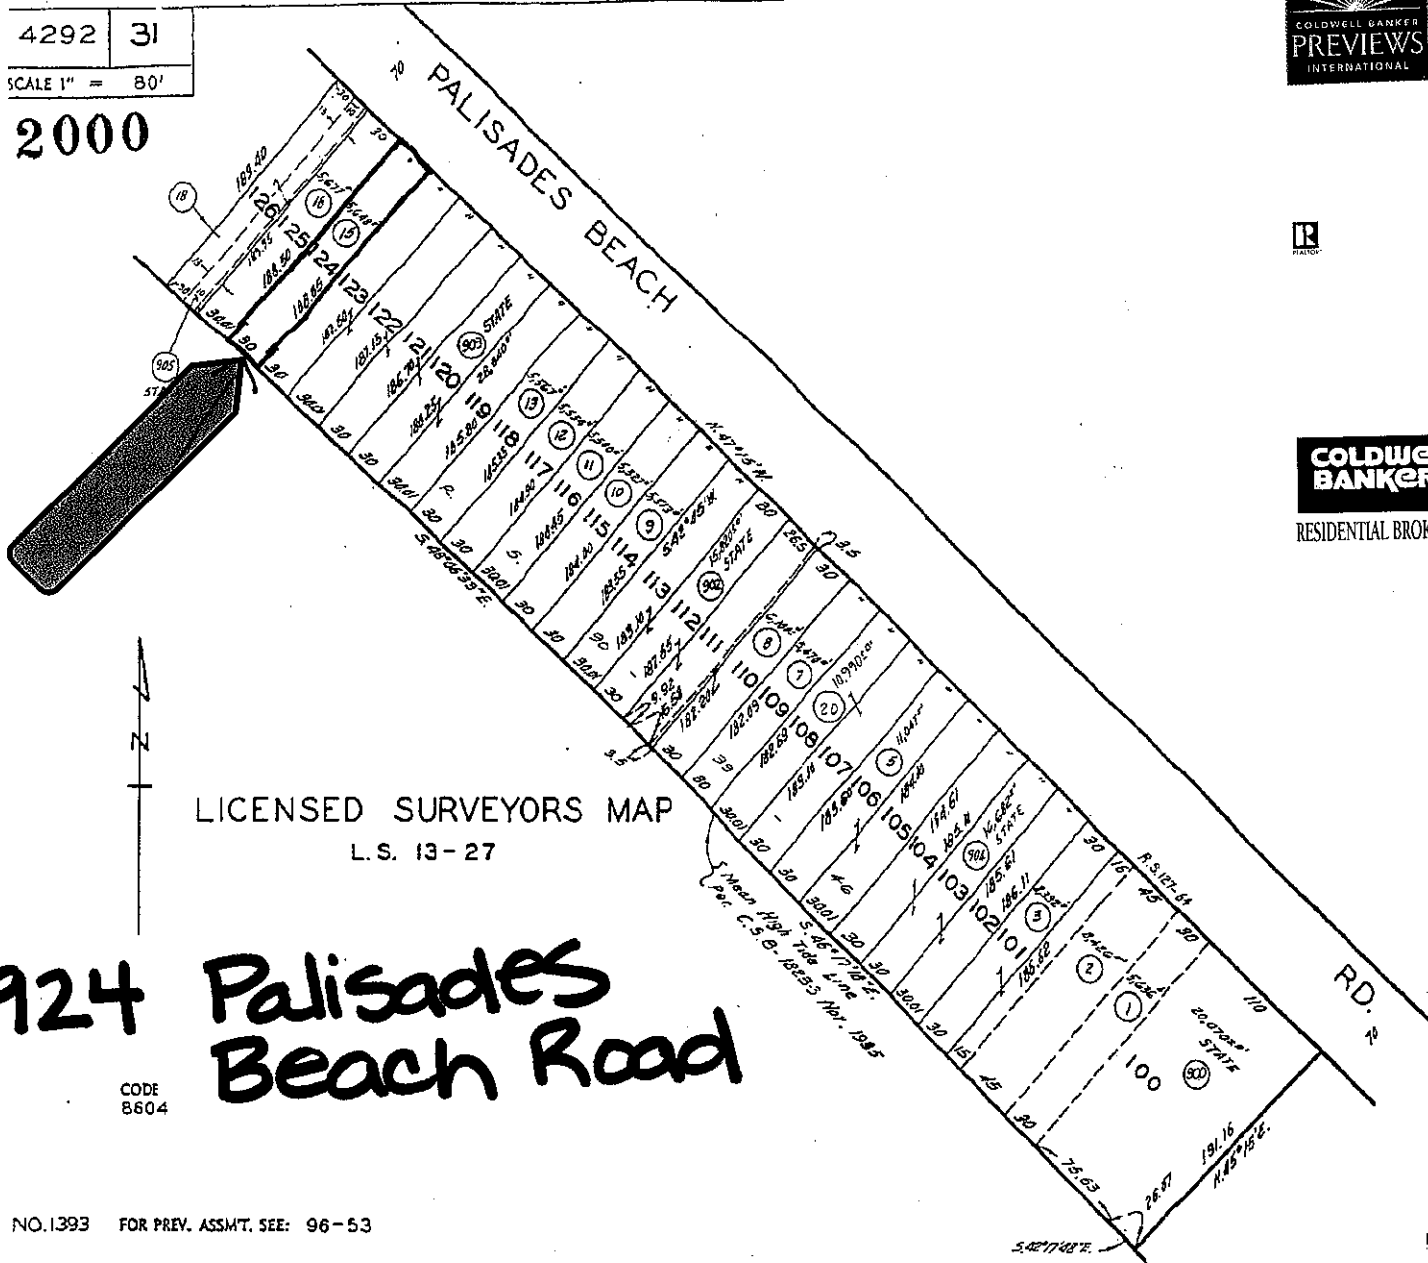

LICENSED SURVEYORS MAP  
L.S. 13-27

924 Palisades Beach Road

CODE 8604

NO. 1393 FOR PREV. ASSMT. SEE: 96-53



MARY BETH WOODS  
Previews' Estates Director  
DRE #00470539

COLDWELL BANKER RESIDENTIAL BROKERAGE  
11999 San Vicente Blvd., Ste 100, Los Angeles, CA 90049  
Direct: 310.571.1358  
Cell: 310.463.1599  
Fax: 310.820.1457  
mwoods@marybethwoods.com  
www.marybethwoods.com



Owned And Operated By NRT LLC.



DARBY WOODS GARDNER  
Broker Associate, MBA

(310) 442-1635 DIRECT  
(310) 820-6651 EXT 1635 OFFICE  
(310) 463-6662 CELL  
(310) 820-1457 FAX  
DGardner@MaryBethWoods.com

11999 San Vicente Blvd  
Los Angeles, CA 90049

www.MaryBethWoods.com

Owned And Operated By NRT LLC.

MAR 2 2000

ASSESSOR'S MAP  
COUNTY OF LOS ANGELES, CALIF.